


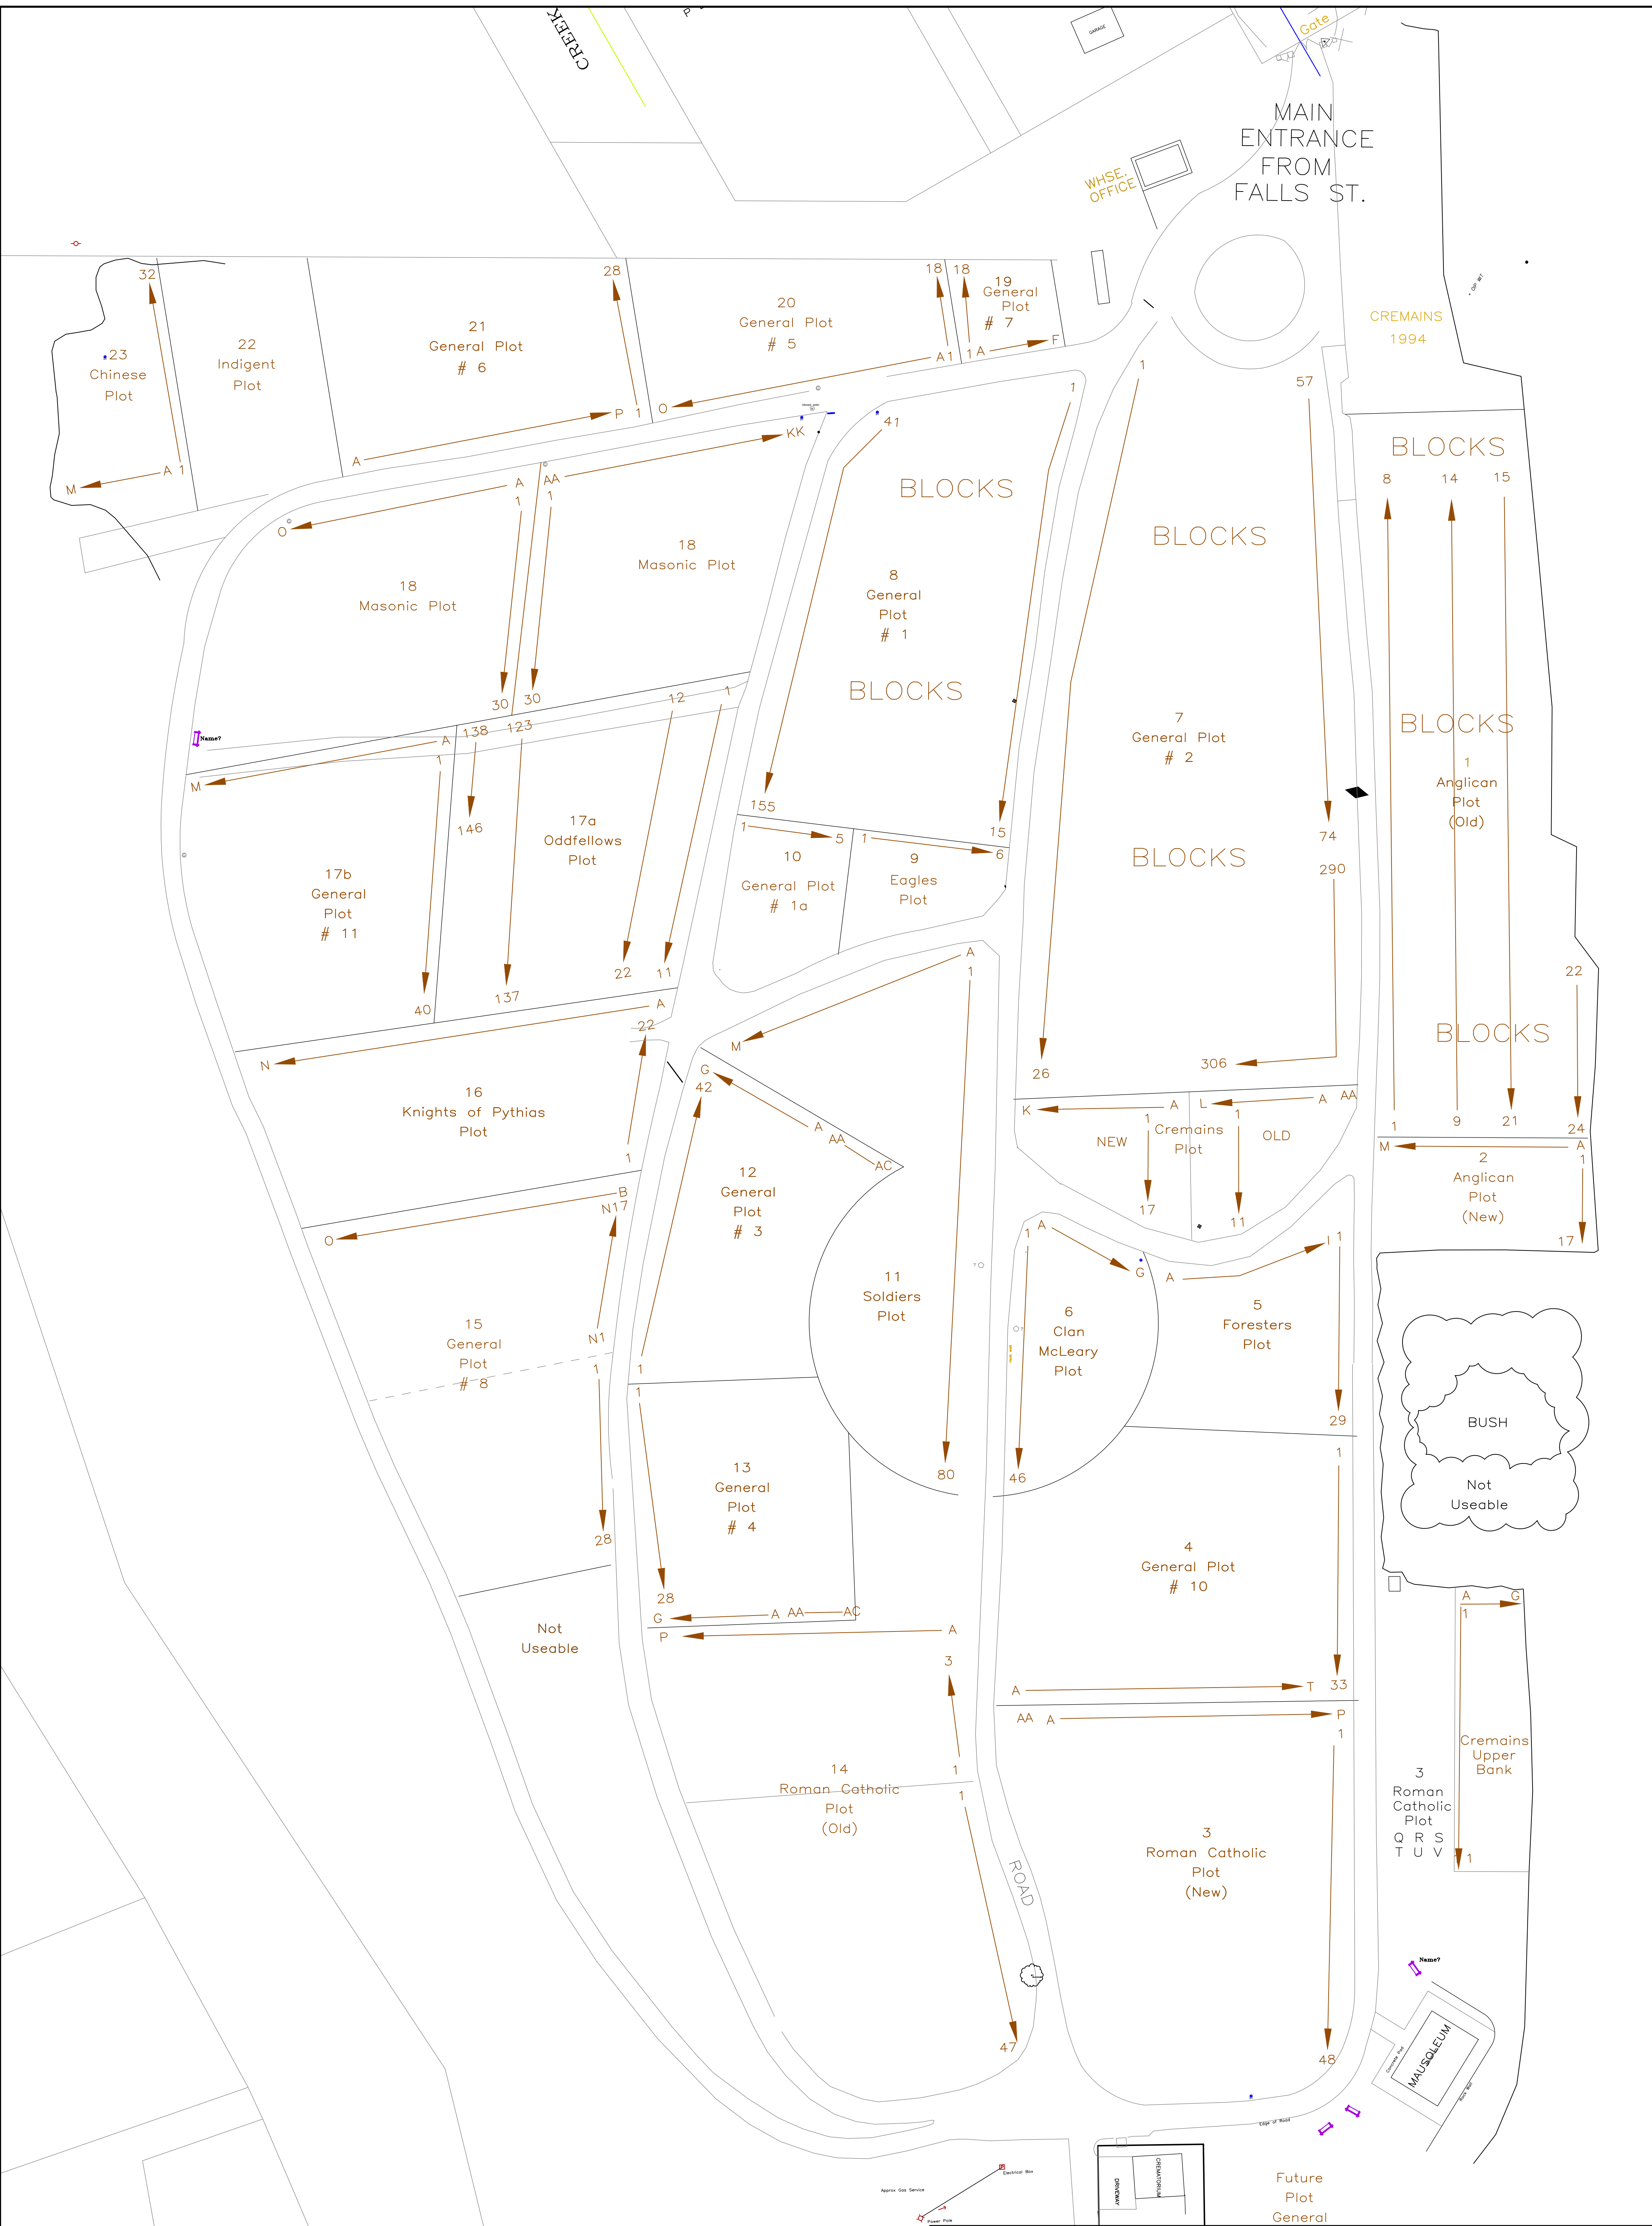

THE CORPORATION OF THE CITY OF NELSON 310 WARD STREET NELSON, B.C. V1L 5S4			
CITY OF NELSON MEMORIAL PARK Site Plan			
1	17/10/16	Upper Bench Cremains	DB
NO.	DATE	REVISION LIST DISREGARD PRINTS BEARING EARLIER DATE	BY
SCALE: 1:100		DATE: OCT 26/05	DESIGNED: RN DRAWN: RN APPROVED: RN
PUBLIC WORKS DEPT.		DRAWING NO. CEMERTY-PLOTS	