


HIGH STREET



SITE LEGEND
 #U - Unserviced
 #E - Electrical Only
 #W - Water/Electric
 #F - Full Service
 #T - Tent Platform

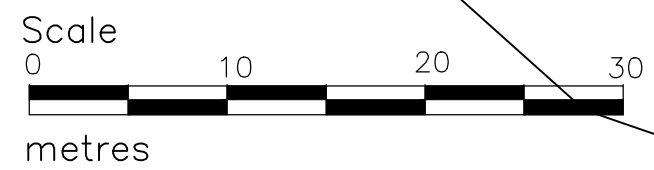

N E L S O N C I T Y C A M P G R O U N D

P A R K

Deck Approx.
 HOUSE A APPROX.
 1 0 4 7
 #101 Union

THE CORPORATION OF THE CITY OF NELSON
 310 WARD STREET NELSON, B.C. V1L 5S4

Site Plan
Nelson City Camp Ground

SCALE: NTS	DATE: Oct 13, 2016	DESIGNED: DRAWN: DB APPROVED:	DRAWING NO. City Camp Ground 2016
PUBLIC WORKS DEPT.			