



CITY OF NELSON

# The Corporation of the City of Nelson

101-310 Ward Street, British Columbia V1L 5S4  
Telephone : (250) 352-8238 Fax : (250) 352-6417



August 18, 2017

## **NOTICE TO THE PUBLIC: WATER MAIN UPGRADES**

The City of Nelson Water Main replacement project will require road closures and detours to facilitate installation.

Location of Work: 1000 Block of Ward St., including the closure of the Intersection of Ward and Hoover Streets during the week of August 21<sup>st</sup>

### ***How will this affect residents?***

- Expect delays, so please avoid the area if possible.
- Detours to keep the work site safe.
- Expect this area to be closed for periods of time to facilitate water main installation.


We apologize for any inconvenience this work may cause.

For more information, please contact:

Phone: 250-352-8238

[publicworks@nelson.ca](mailto:publicworks@nelson.ca)

*See map below for location of works.*

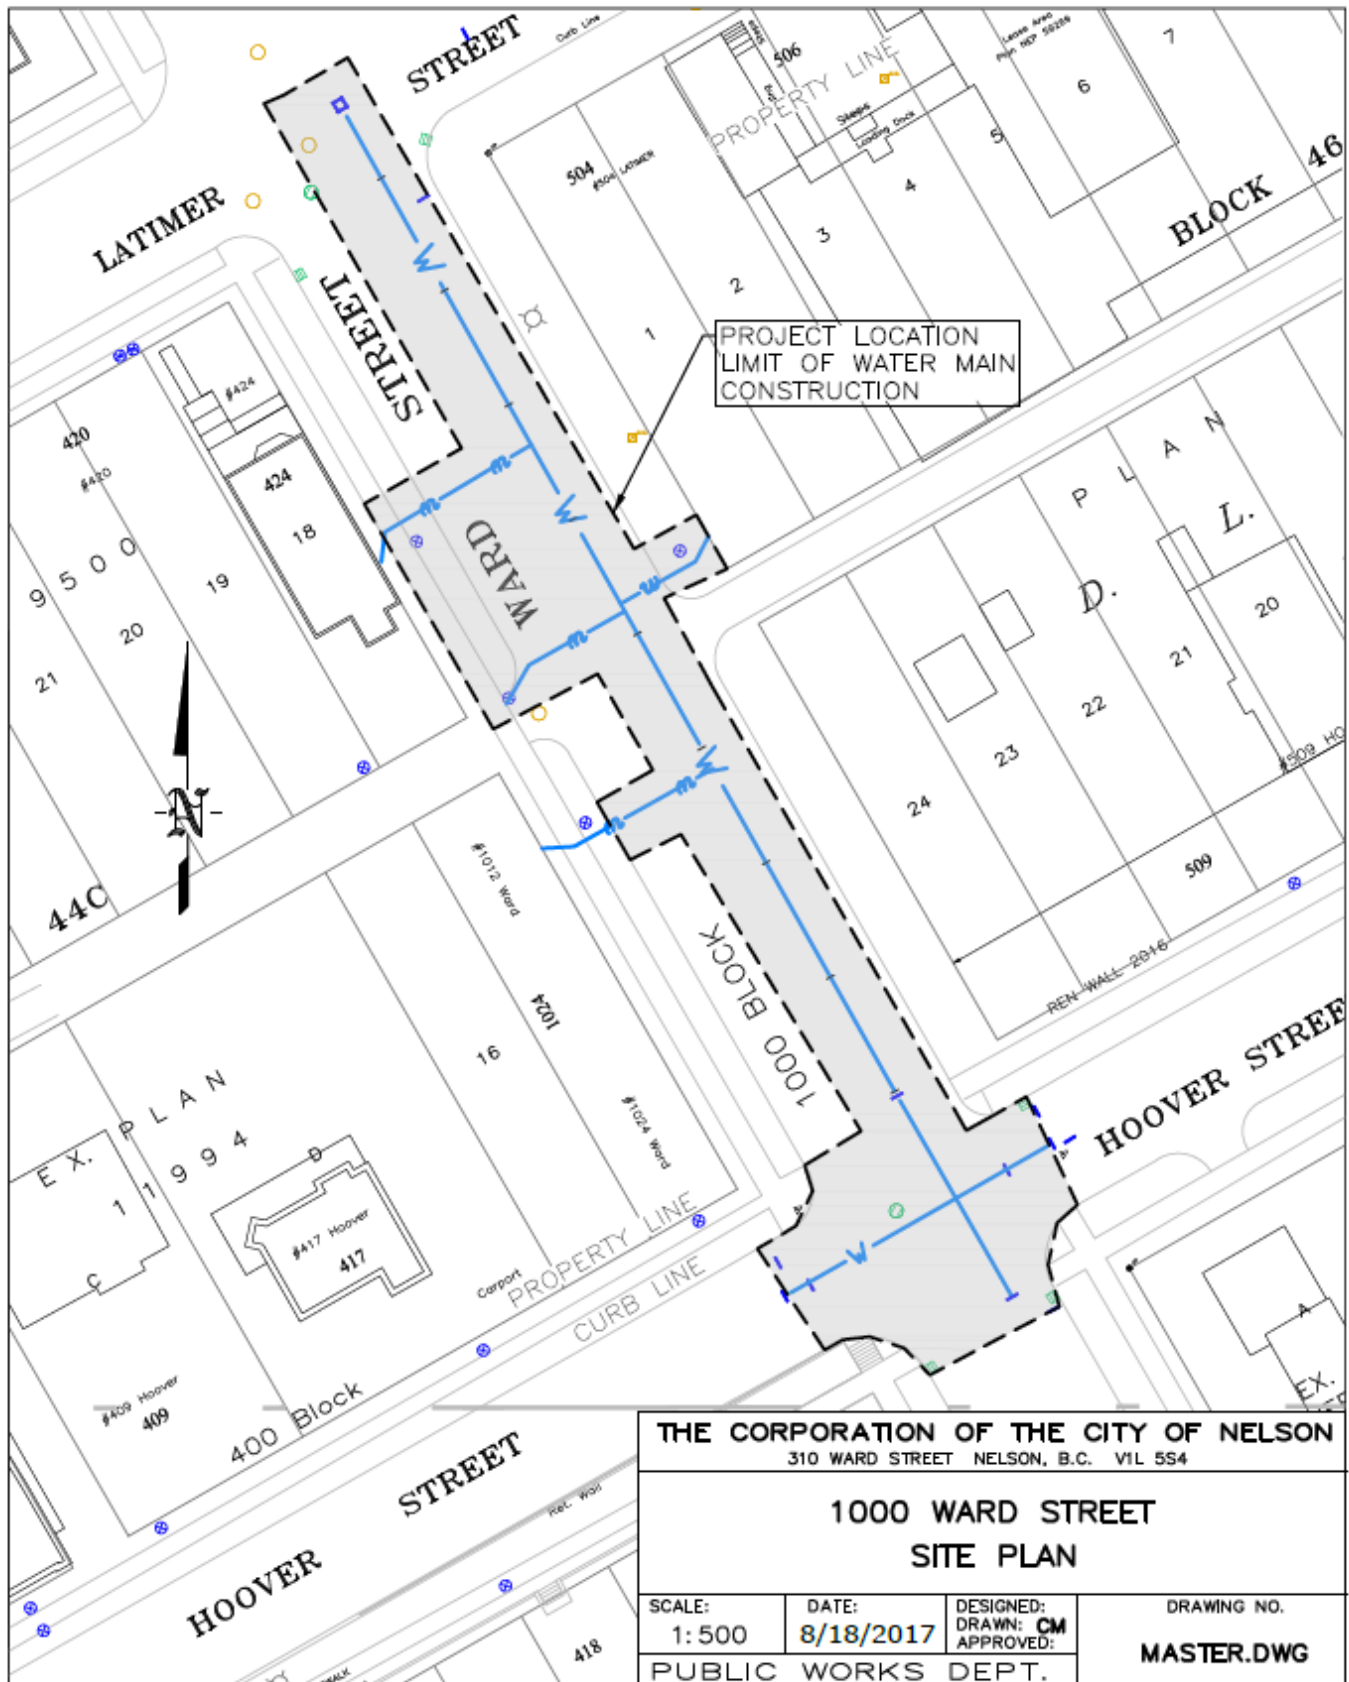

THE CORPORATION OF THE CITY OF NELSON  
 310 WARD STREET NELSON, B.C. V1L 5S4

**1000 WARD STREET  
 SITE PLAN**

SCALE: 1:500	DATE: 8/18/2017	DESIGNED: DRAWN: CM APPROVED:	DRAWING NO. <b>MASTER.DWG</b>
PUBLIC WORKS DEPT.			