
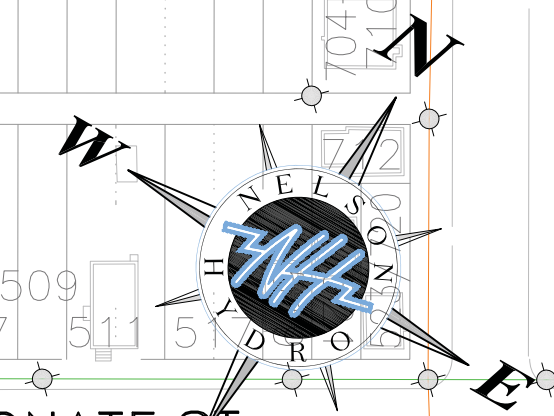


# 2009 Civil Work

# 2010 Voltage Conversion

**Legend**

- 25 kV Distribution OH
- 12 kV Distribution OH
- 12 kV Distribution UG
- 4 kV Distribution OH
- 4 kV Distribution UG
- Secondary
- Existing Primary Junction
- Existing Padmount Transformer
- Existing Pole
- PROPOSED Primary Junction
- PROPOSED 3Ø Padmount
- PROPOSED 1Ø Padmount
- PROPOSED 25 kV Dist. UG
- PROPOSED DIP Pole

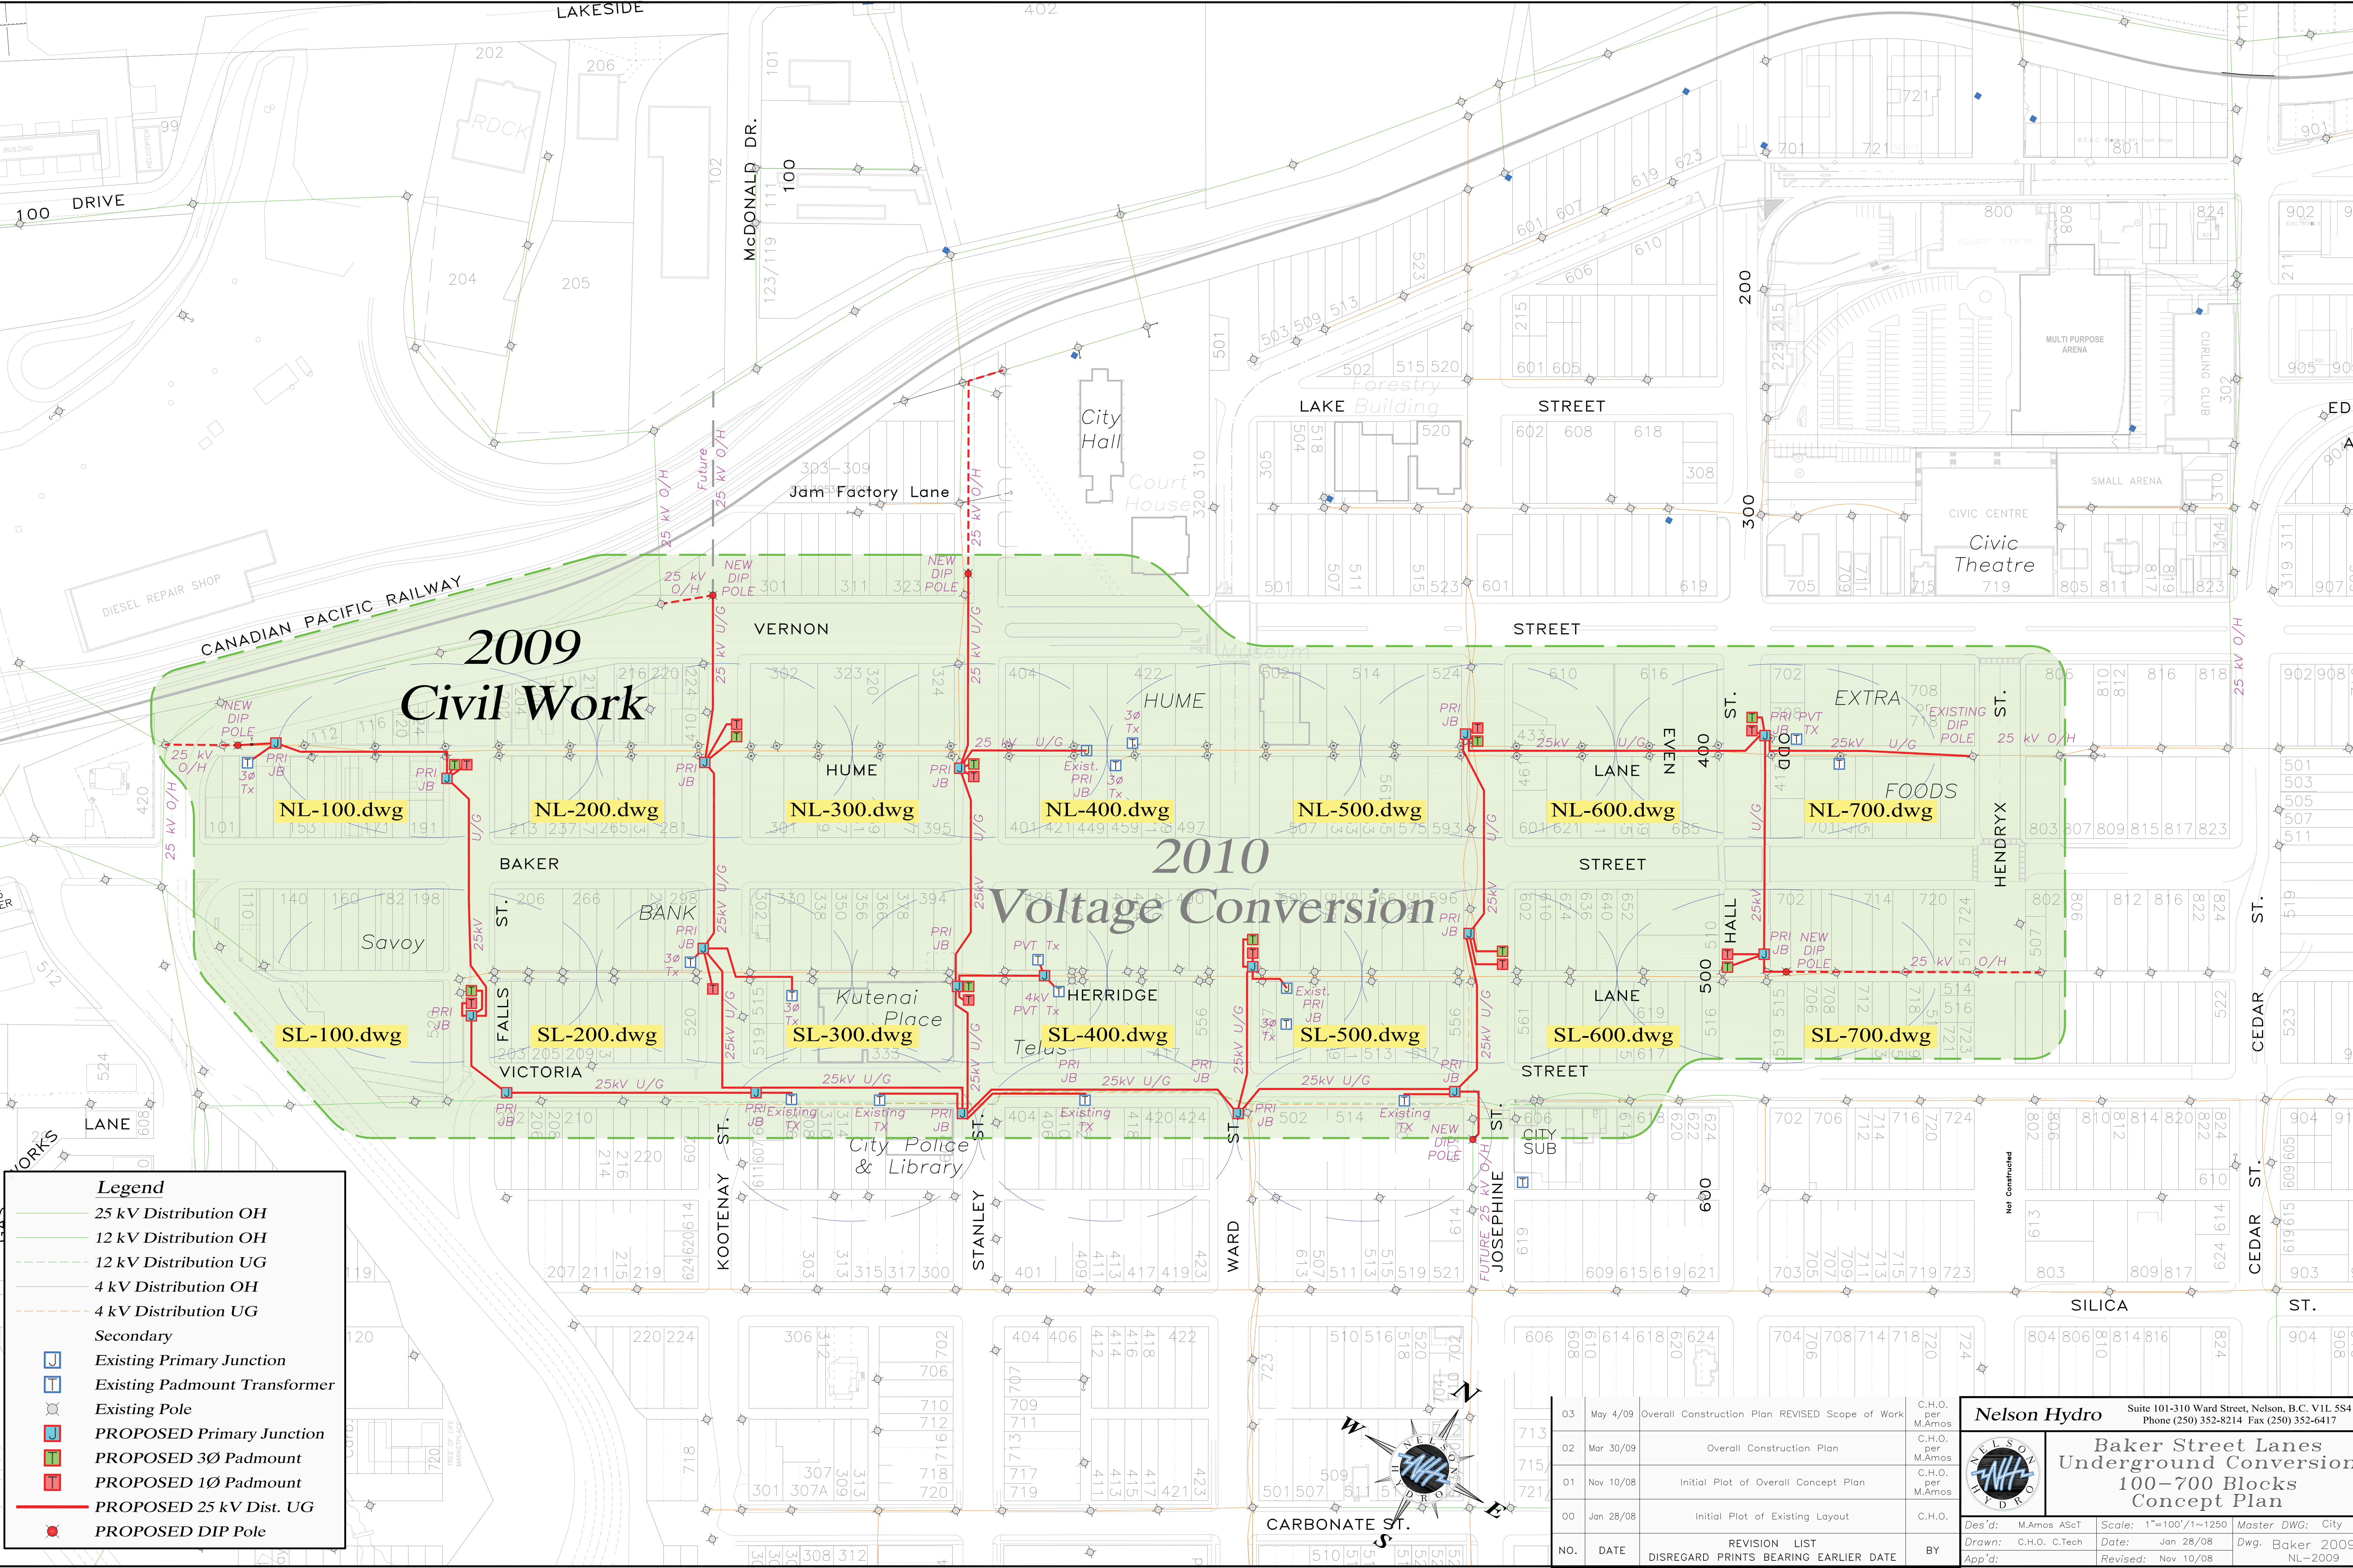

NO.	DATE	REVISION LIST	BY
03	May 4/09	Overall Construction Plan REVISED Scope of Work	C.H.O. per M.Amos
02	Mar 30/09	Overall Construction Plan	C.H.O. per M.Amos
01	Nov 10/08	Initial Plot of Overall Concept Plan	C.H.O. per M.Amos
00	Jan 28/08	Initial Plot of Existing Layout	C.H.O.

**Nelson Hydro** Suite 101-310 Ward Street, Nelson, B.C. V1L 5S4  
Phone (250) 352-8214 Fax (250) 352-6417

**Baker Street Lanes Underground Conversion 100-700 Blocks Concept Plan**

Des'd: M.Amos AScT Scale: 1"=100'/1"=1250' Master DWG: City  
 Drawn: C.H.O. C.Tech Date: Jan 28/08 Dwg. Baker 2009  
 App'd: Revised: Nov 10/08 NL-2009